


# Bf. M. Gl. - Rheindahlen

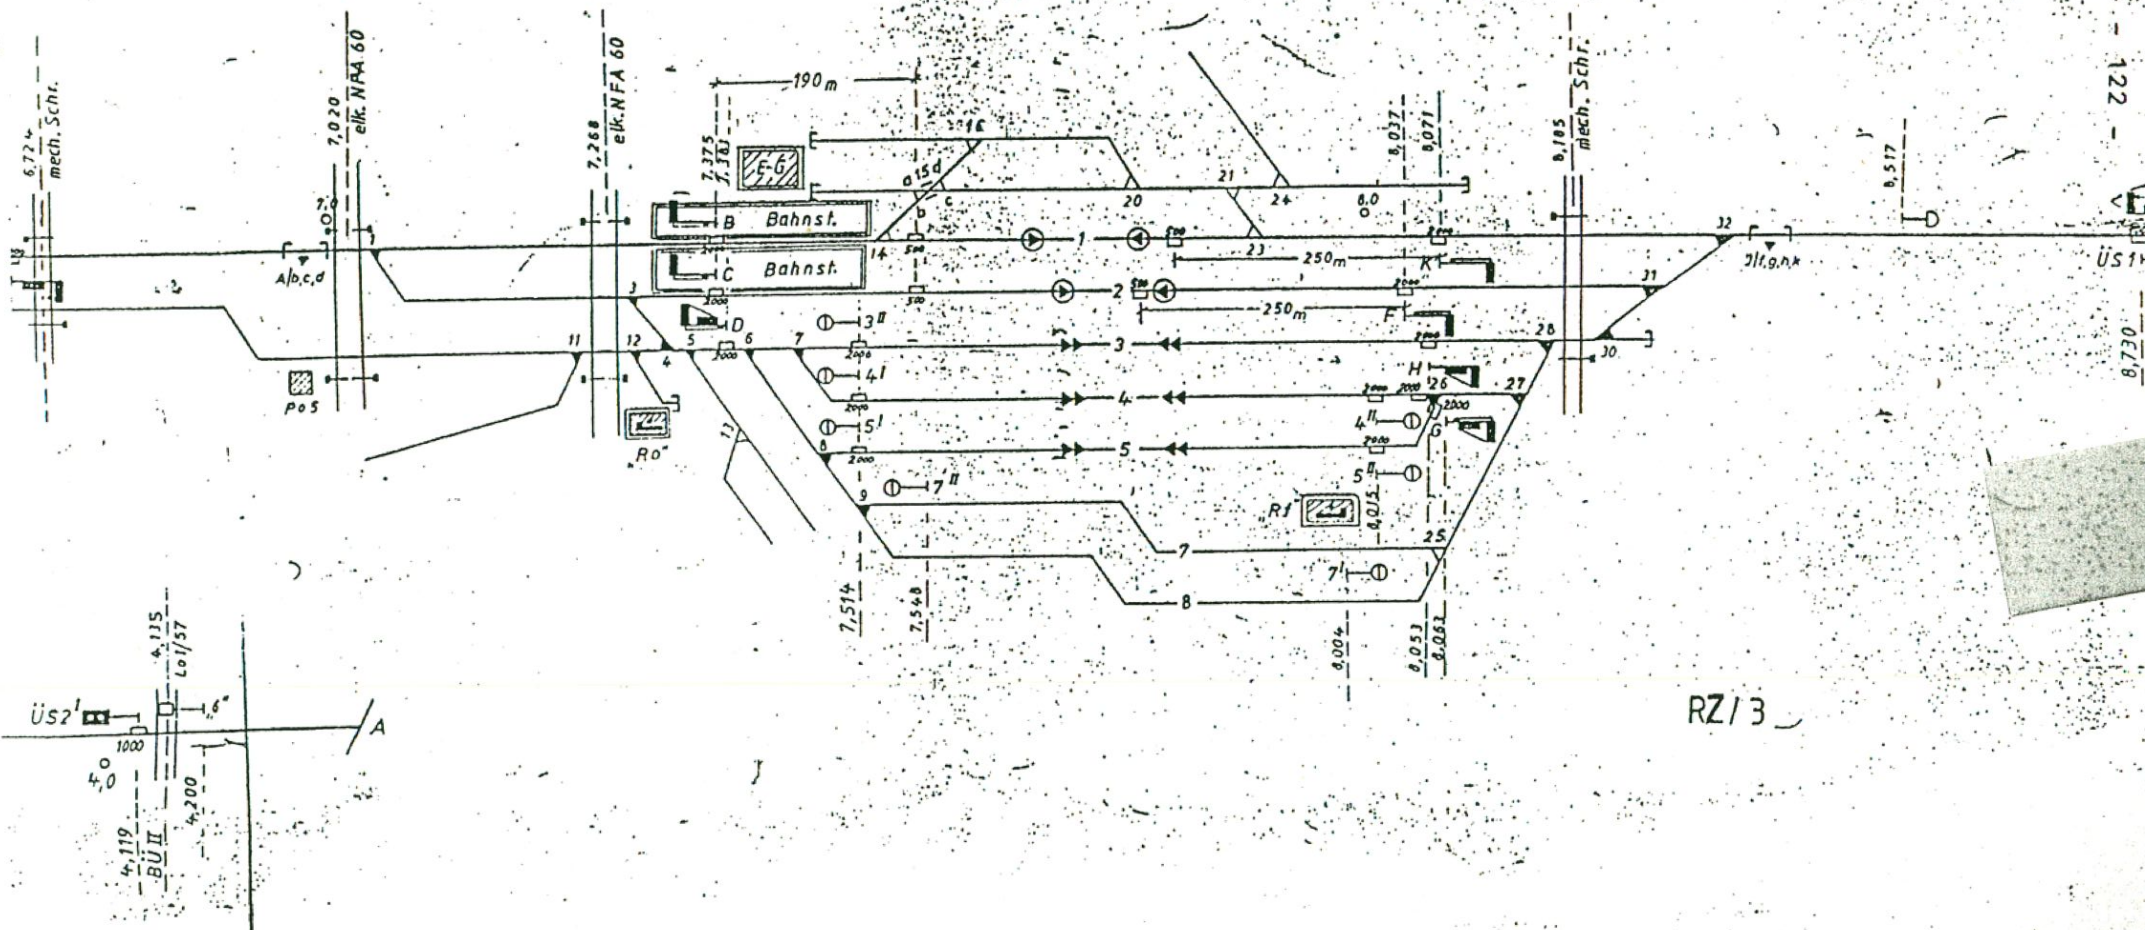

122 -  
ÜS1  
067.8

RZ/3